

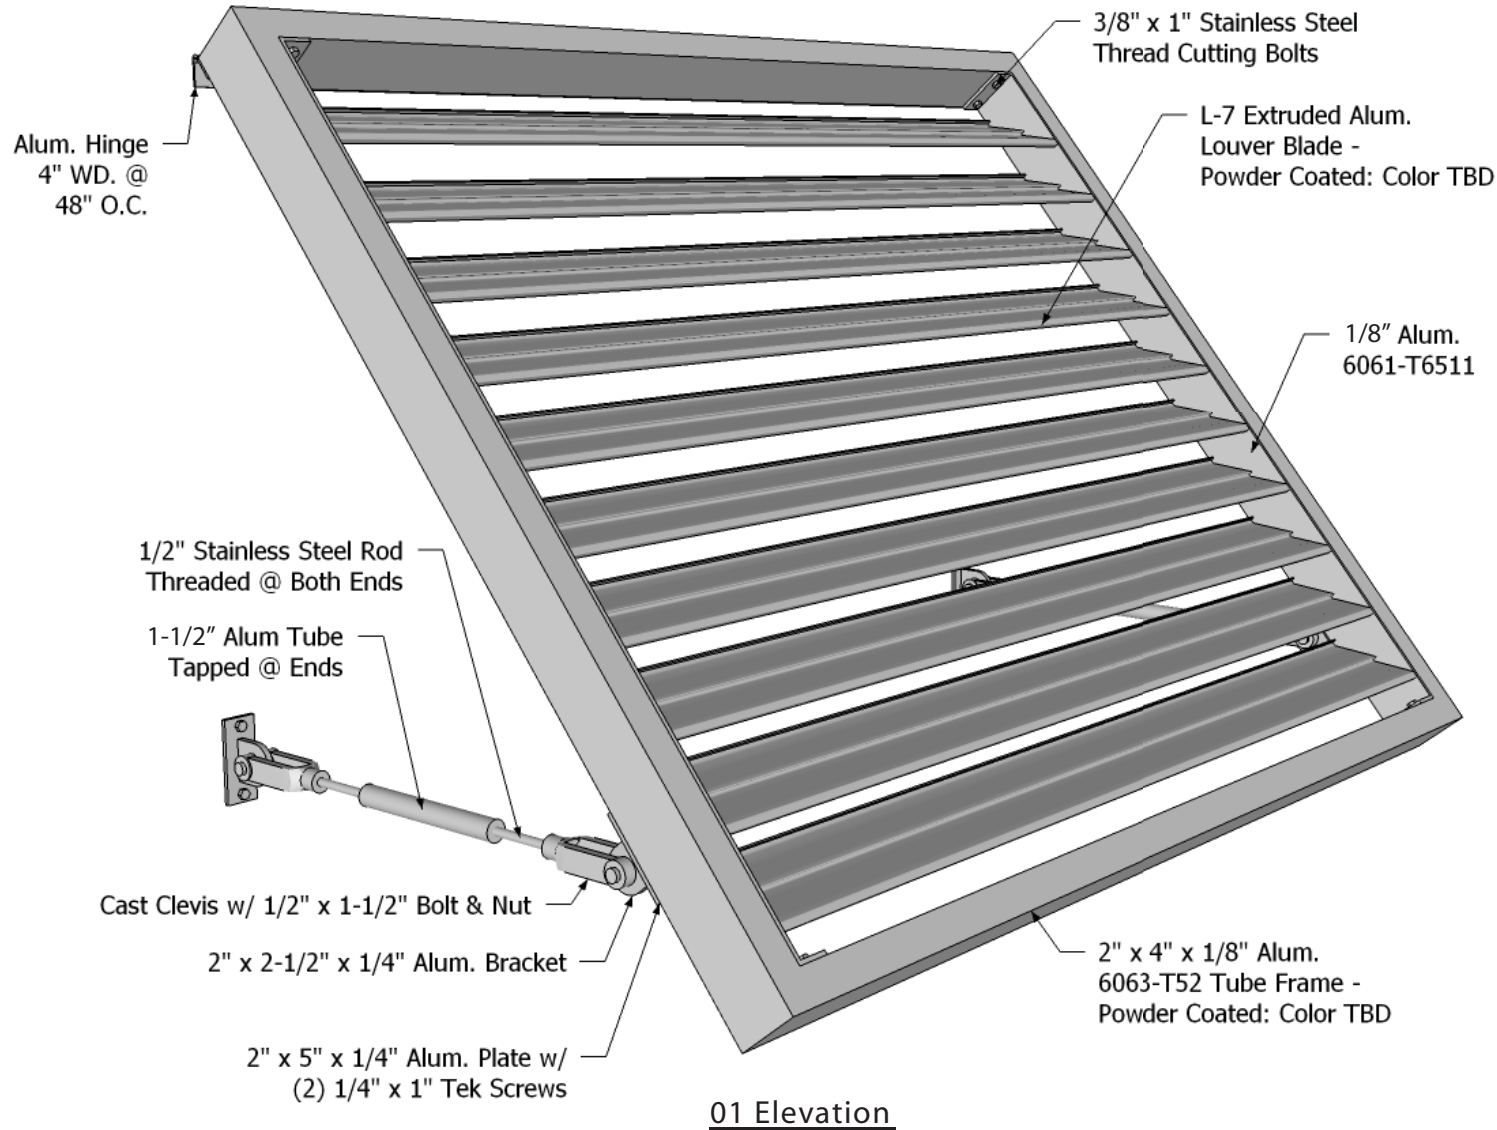


Aluminum Sunshade
Louvered Shade Series 3

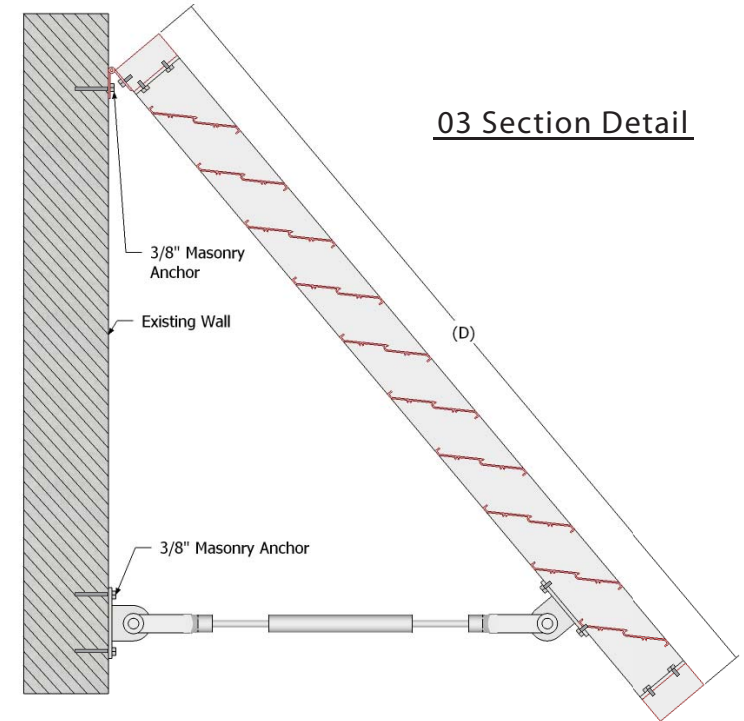

01 Elevation

02 Louver Detail

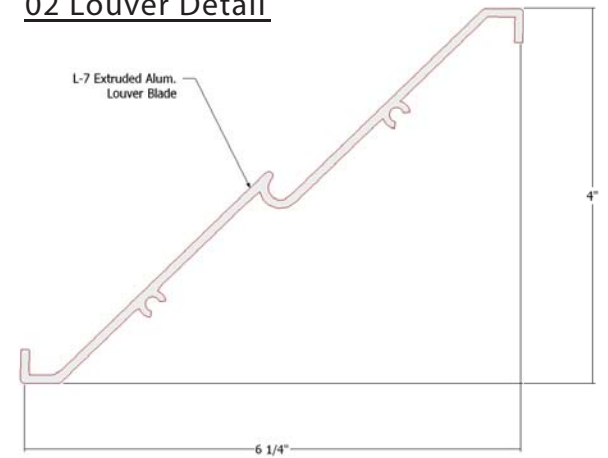

03 Section Detail



4711 Vermont Ave • Fort Worth • Texas • 76110
 Ph. (817)-926-7270

Job Title	Typical Louvered Shade Series 3	Customer		Art	C. Peterson	APPROVAL _____ Client Approval Date _____
Location		Drawing #	LS3-A	Date	11/02/2009	
City, State		Sales		Scale	As Shown	

This drawing is the property of SIGN & AWNING SERVICES of FORT WORTH, TEXAS and all rights to its reproduction and display are reserved by SIGN & AWNING SERVICES.